 


 

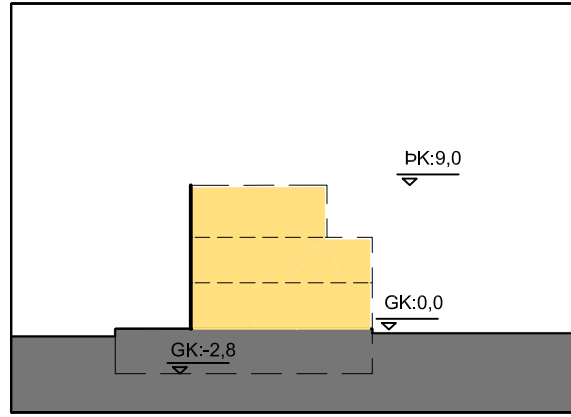
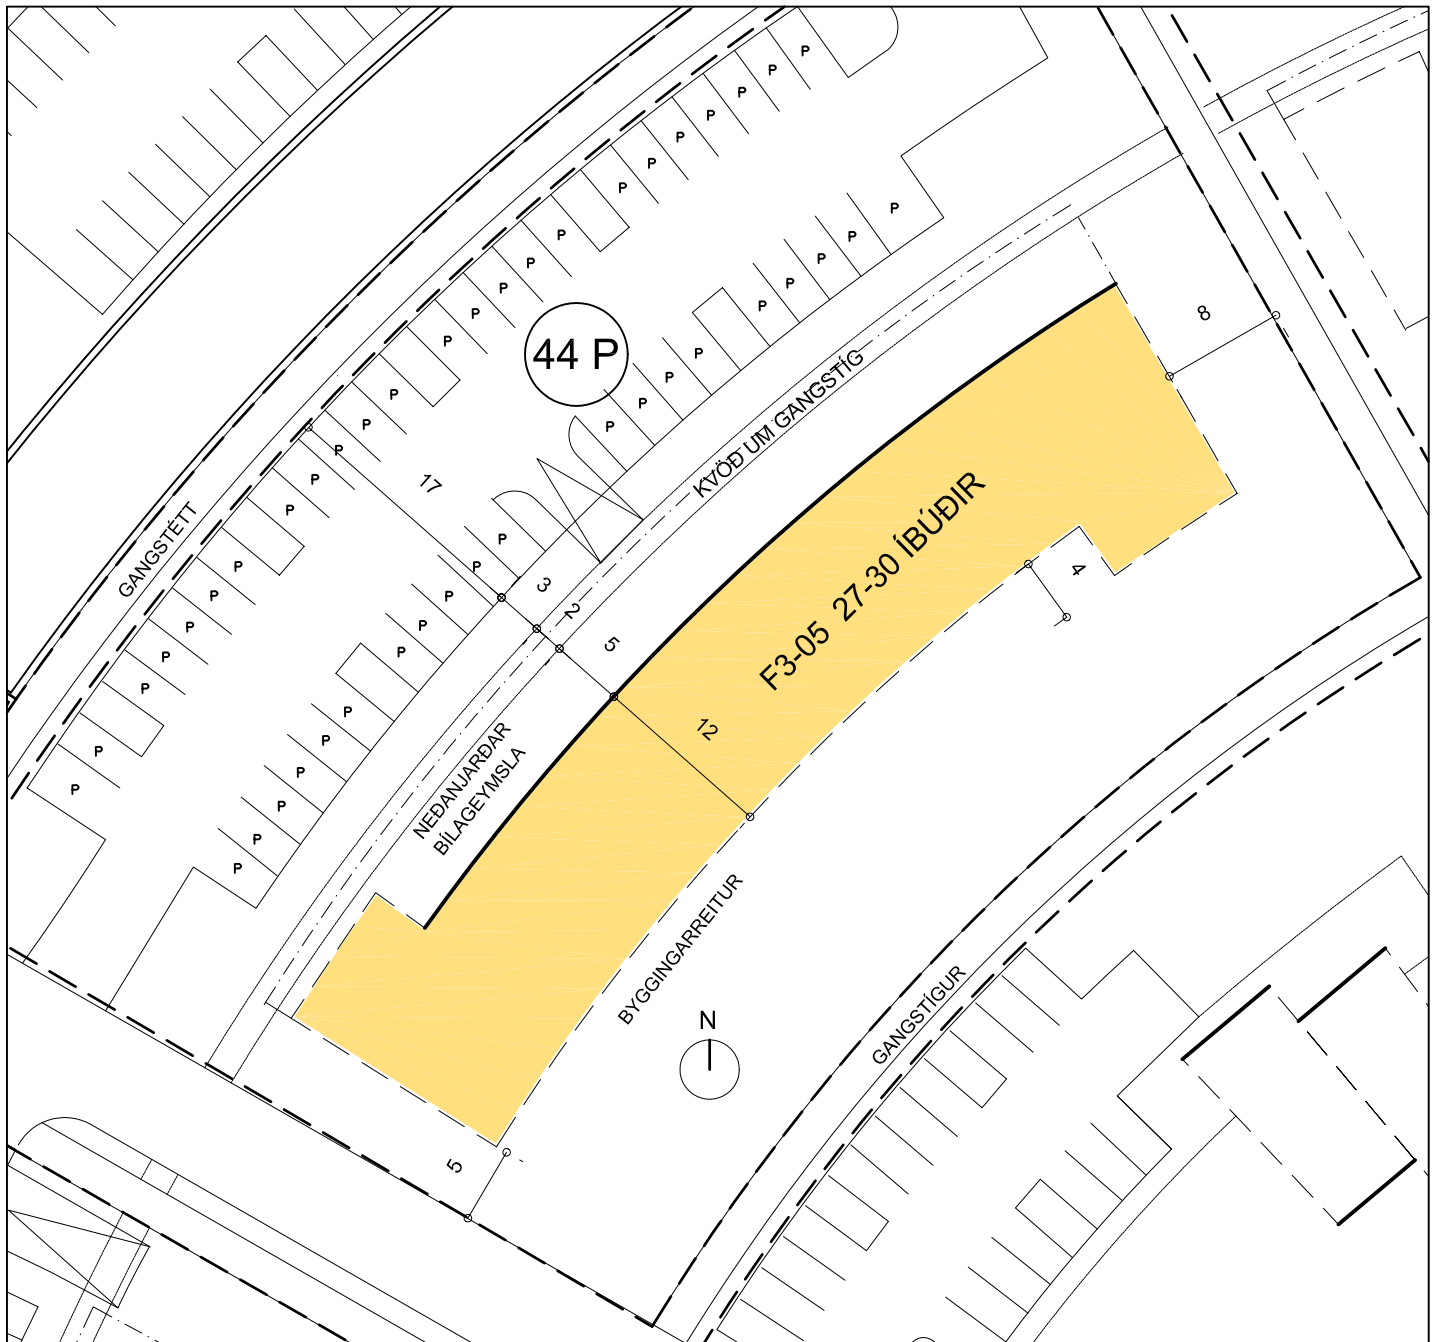


TÁKN

	LÓÐAMÖRK
	BUNDIN BYGGINGARLÍNA
	BYGGINGARREITUR
	BÍLASTÆÐI
	BÍLAGEYMSLA NEDANJARÐAR



SNEIÐING MKV 1:500



SKILMÁLATEIKNING AF LÓÐ MKV. 1:500