



TÁKN

---	LÓÐAMÖRK
—	BUNDIN BYGGINGARLÍNA
■	BYGGINGARREITUR
P	BÍLASTÆÐI
- - -	BÍLAGEYMSLA NEDANJARÐAR

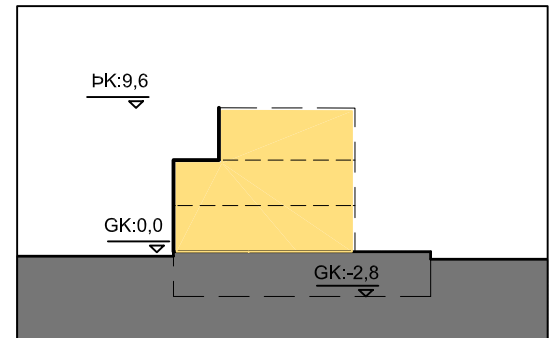

SNEIÐING MKV. 1:500

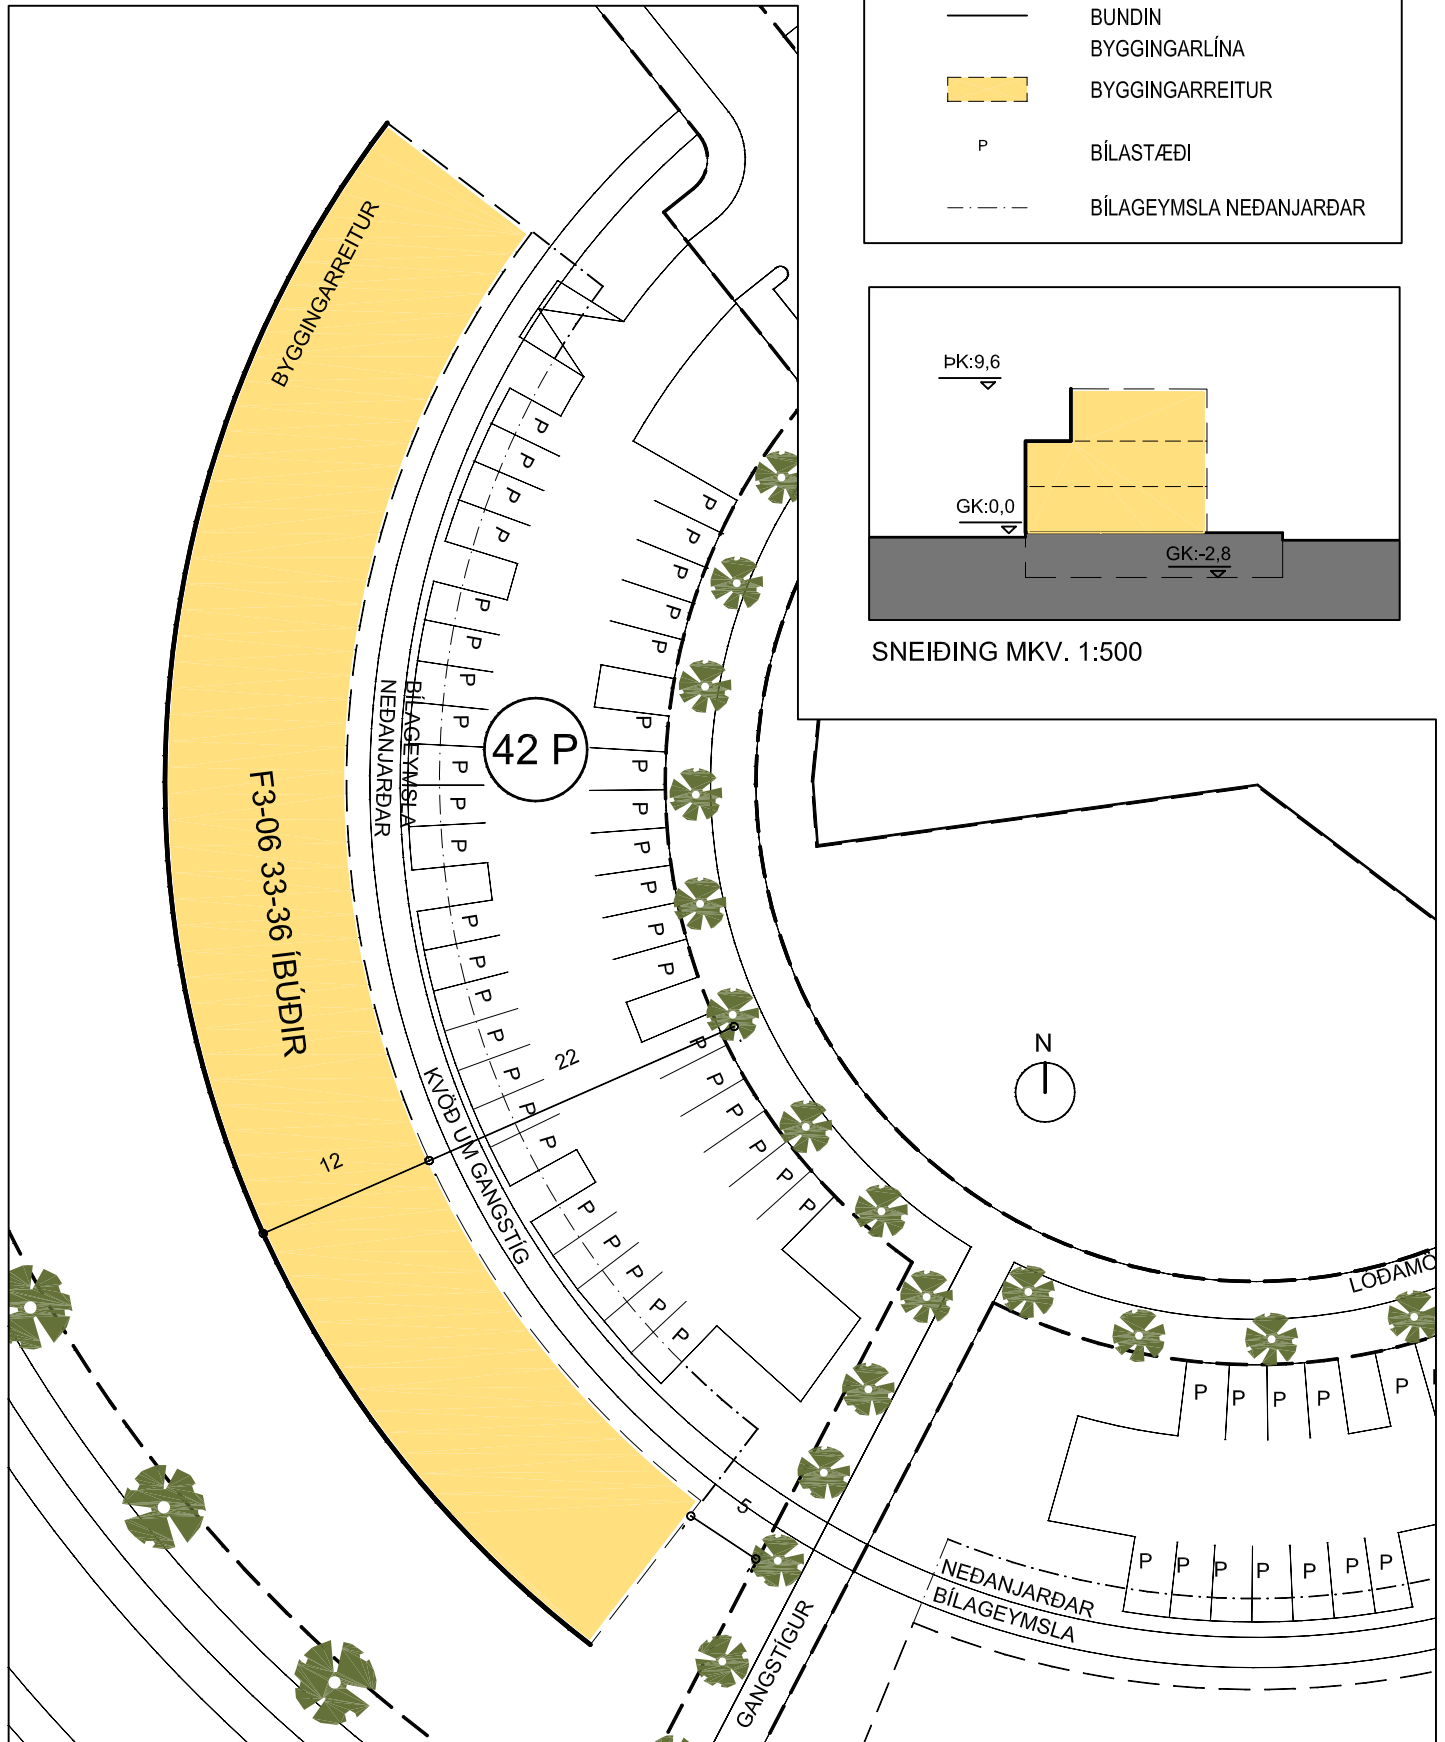

SKILMÁLATEIKNING AF LÓÐ MKV. 1:500

