



### TÁKN

---	LÓÐAMÖRK
—	BUNDIN
—	BYGGINGARLÍNA
<span style="background-color: yellow; border: 1px solid black; display: inline-block; width: 20px; height: 10px;"></span>	BYGGINGARREITUR
P	BÍLASTÆÐI
---	BÍLAGEYMSLA
---	NEDANJARÐAR

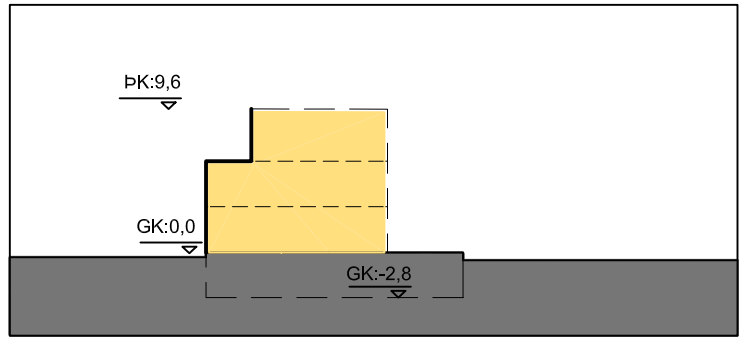

SNEIÐING MKV. 1:500

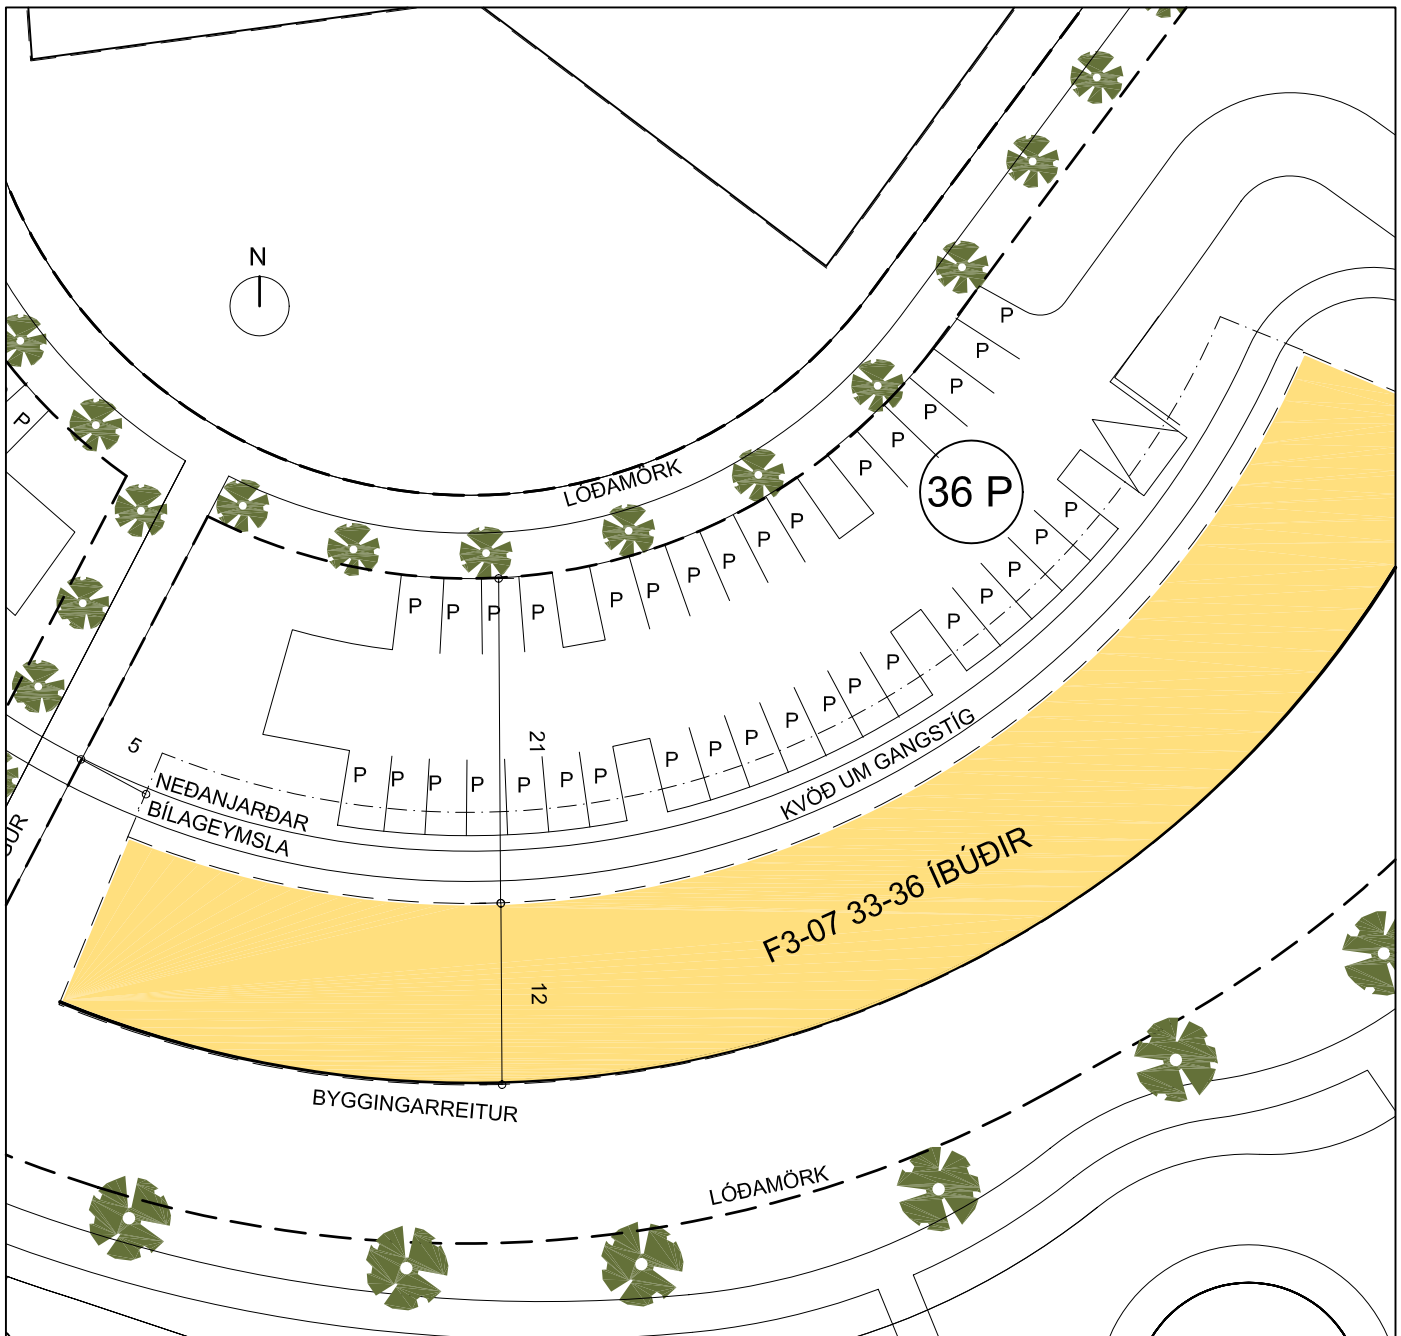

SKILMÁLATEIKNING AF LÓÐ MKV. 1:500