



# TÁKN

---	LÓÐAMÖRK
—	BUNDIN BYGGINGARLÍNA
■	BYGGINGARREITUR
P	BÍLASTÆÐI

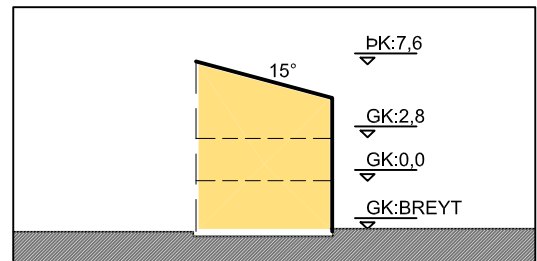

SNEIÐING MKV. 1:500

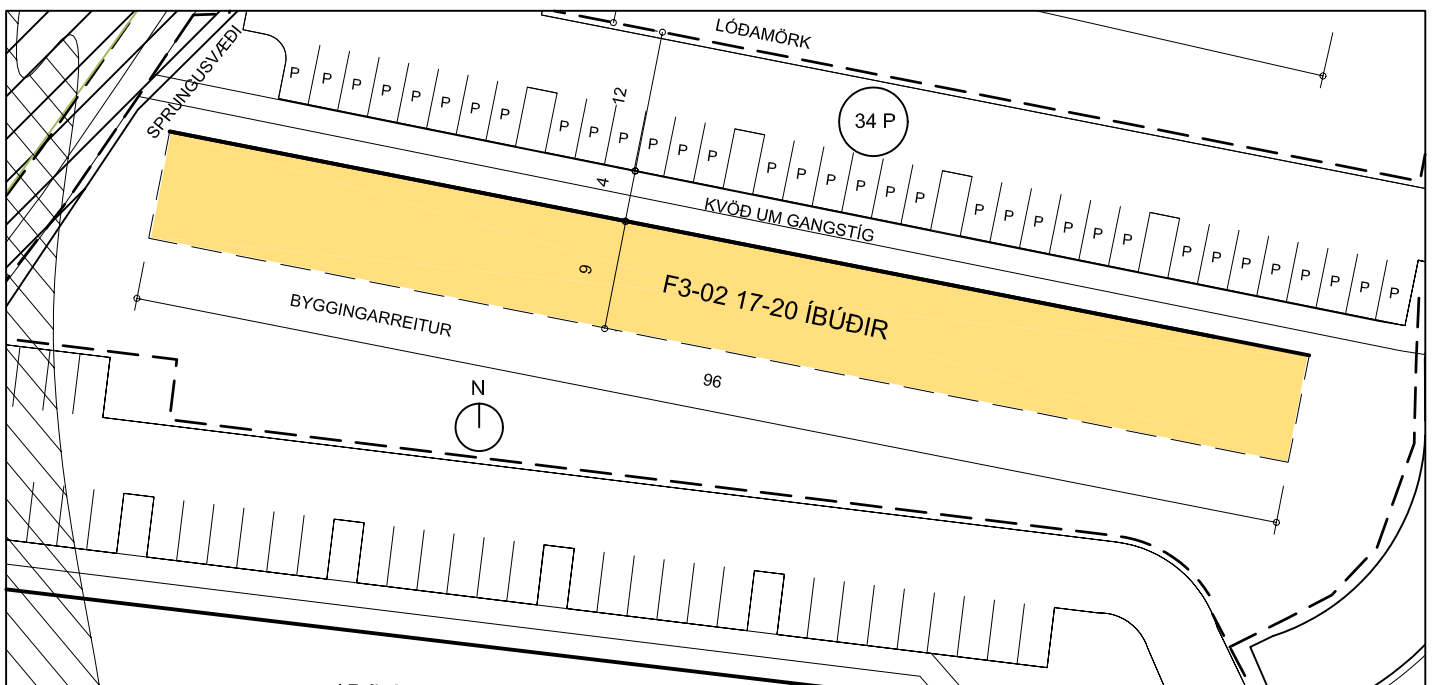

SKILMÁLATEIKNING AF LÓÐ MKV. 1:600